

PUMPER BODY

Long Aluminum 2nd Gen Pumper

CHASSIS
Impel Chassis

CHASSIS AXLE, FRONT, CUSTOM
19,500 Lb TAK-4 Axle

AXLE, REAR
27,000 Lb Dana Axle

ENGINE
450 HP Cummins L9 Engine

TRANSMISSION
Allison 5th Gen, 3000 EVS P

BUMPER
16" Extended Painted Steel

CAB
6010 Impel FR Cab

BODY WATER TANK
1000 Gallon Poly Water Tank

COMPT, PUMPER, REAR
51.25" FF RollUp Rear Compt

COMPT, PUMPER, LEFT SIDE
161" RollUp Full Height & Depth Front
Full Depth Lower Extended Rear

COMPT, PUMPER, RIGHT SIDE
161" RollUp Full Height Front & Rear FDLER

FIRE SUPPRESSION PUMPHOUSE

45" Control Zone Top Mount

PUMP

1500 GPM Waterous CSU

CROSSLAYS, 1.50"
1.50" Crosslays Not Required

CROSSLAYS, 2.50"
2.50" Crosslay Not Required

SPEEDLAYS

(2) 1.50" W/Troy Std. Capacity

GENERATOR

Generator Not Required


Foam System
Foam System Not Required

Foam Cell
Foam Cell Not Required

NOTE
DIMENSIONS SHOWN ARE APPROXIMATE AND ARE SUBJECT TO MINOR DEVIATIONS AS MAY OCCUR OR BE NECESSARY IN CONSTRUCTION. MINOR DETAILS NOT SHOWN.

- SHORELINE RECEPTACLE WITH KUSSMAUL SUPER AUTO-EJECT LOCATED ON DRIVER SIDE CAB CORNER
- AIR INLET WITH DISCONNECT COUPLING IN THE DRIVER SIDE STEPMPELL
- BATTERY CHARGER LOCATED BEHIND DRIVER'S SEAT
- BATTERY CHARGE INDICATOR LOCATED ON THE DRIVER SIDE OF THE CAB
- FOUR ADJUSTABLE SHELVES LOCATED PER SHOP ORDER
- ONE ADJUSTABLE SHELF WITH SPECIAL SIDES LOCATED PER SHOP ORDER
- TWO FLOOR MOUNTED SLIDE-OUT TRAYS LOCATED PER SHOP ORDER
- ONE SWING-OUT TOOLBOARD LOCATED PER SHOP ORDER
- ONE SLIDE-OUT TOOLBOARD LOCATED PER SHOP ORDER
- RACK FOR 8 SCBA BOTTLES LOCATED PER SHOP ORDER

- ONE VERTICAL DIVIDER LOCATED PER SHOP ORDER
- PARTITIONS BETWEEN COMPARTMENTS L51/B1 & R51/B1
- ALUMINUM PEGBOARD LOCATED PER SHOP ORDER
- HANNAY BOOSTER REEL MODEL EF34-23-24 LOCATED IN B1 WITH CAPACITY FOR 200' OF 1.00" BOOSTER HOSE

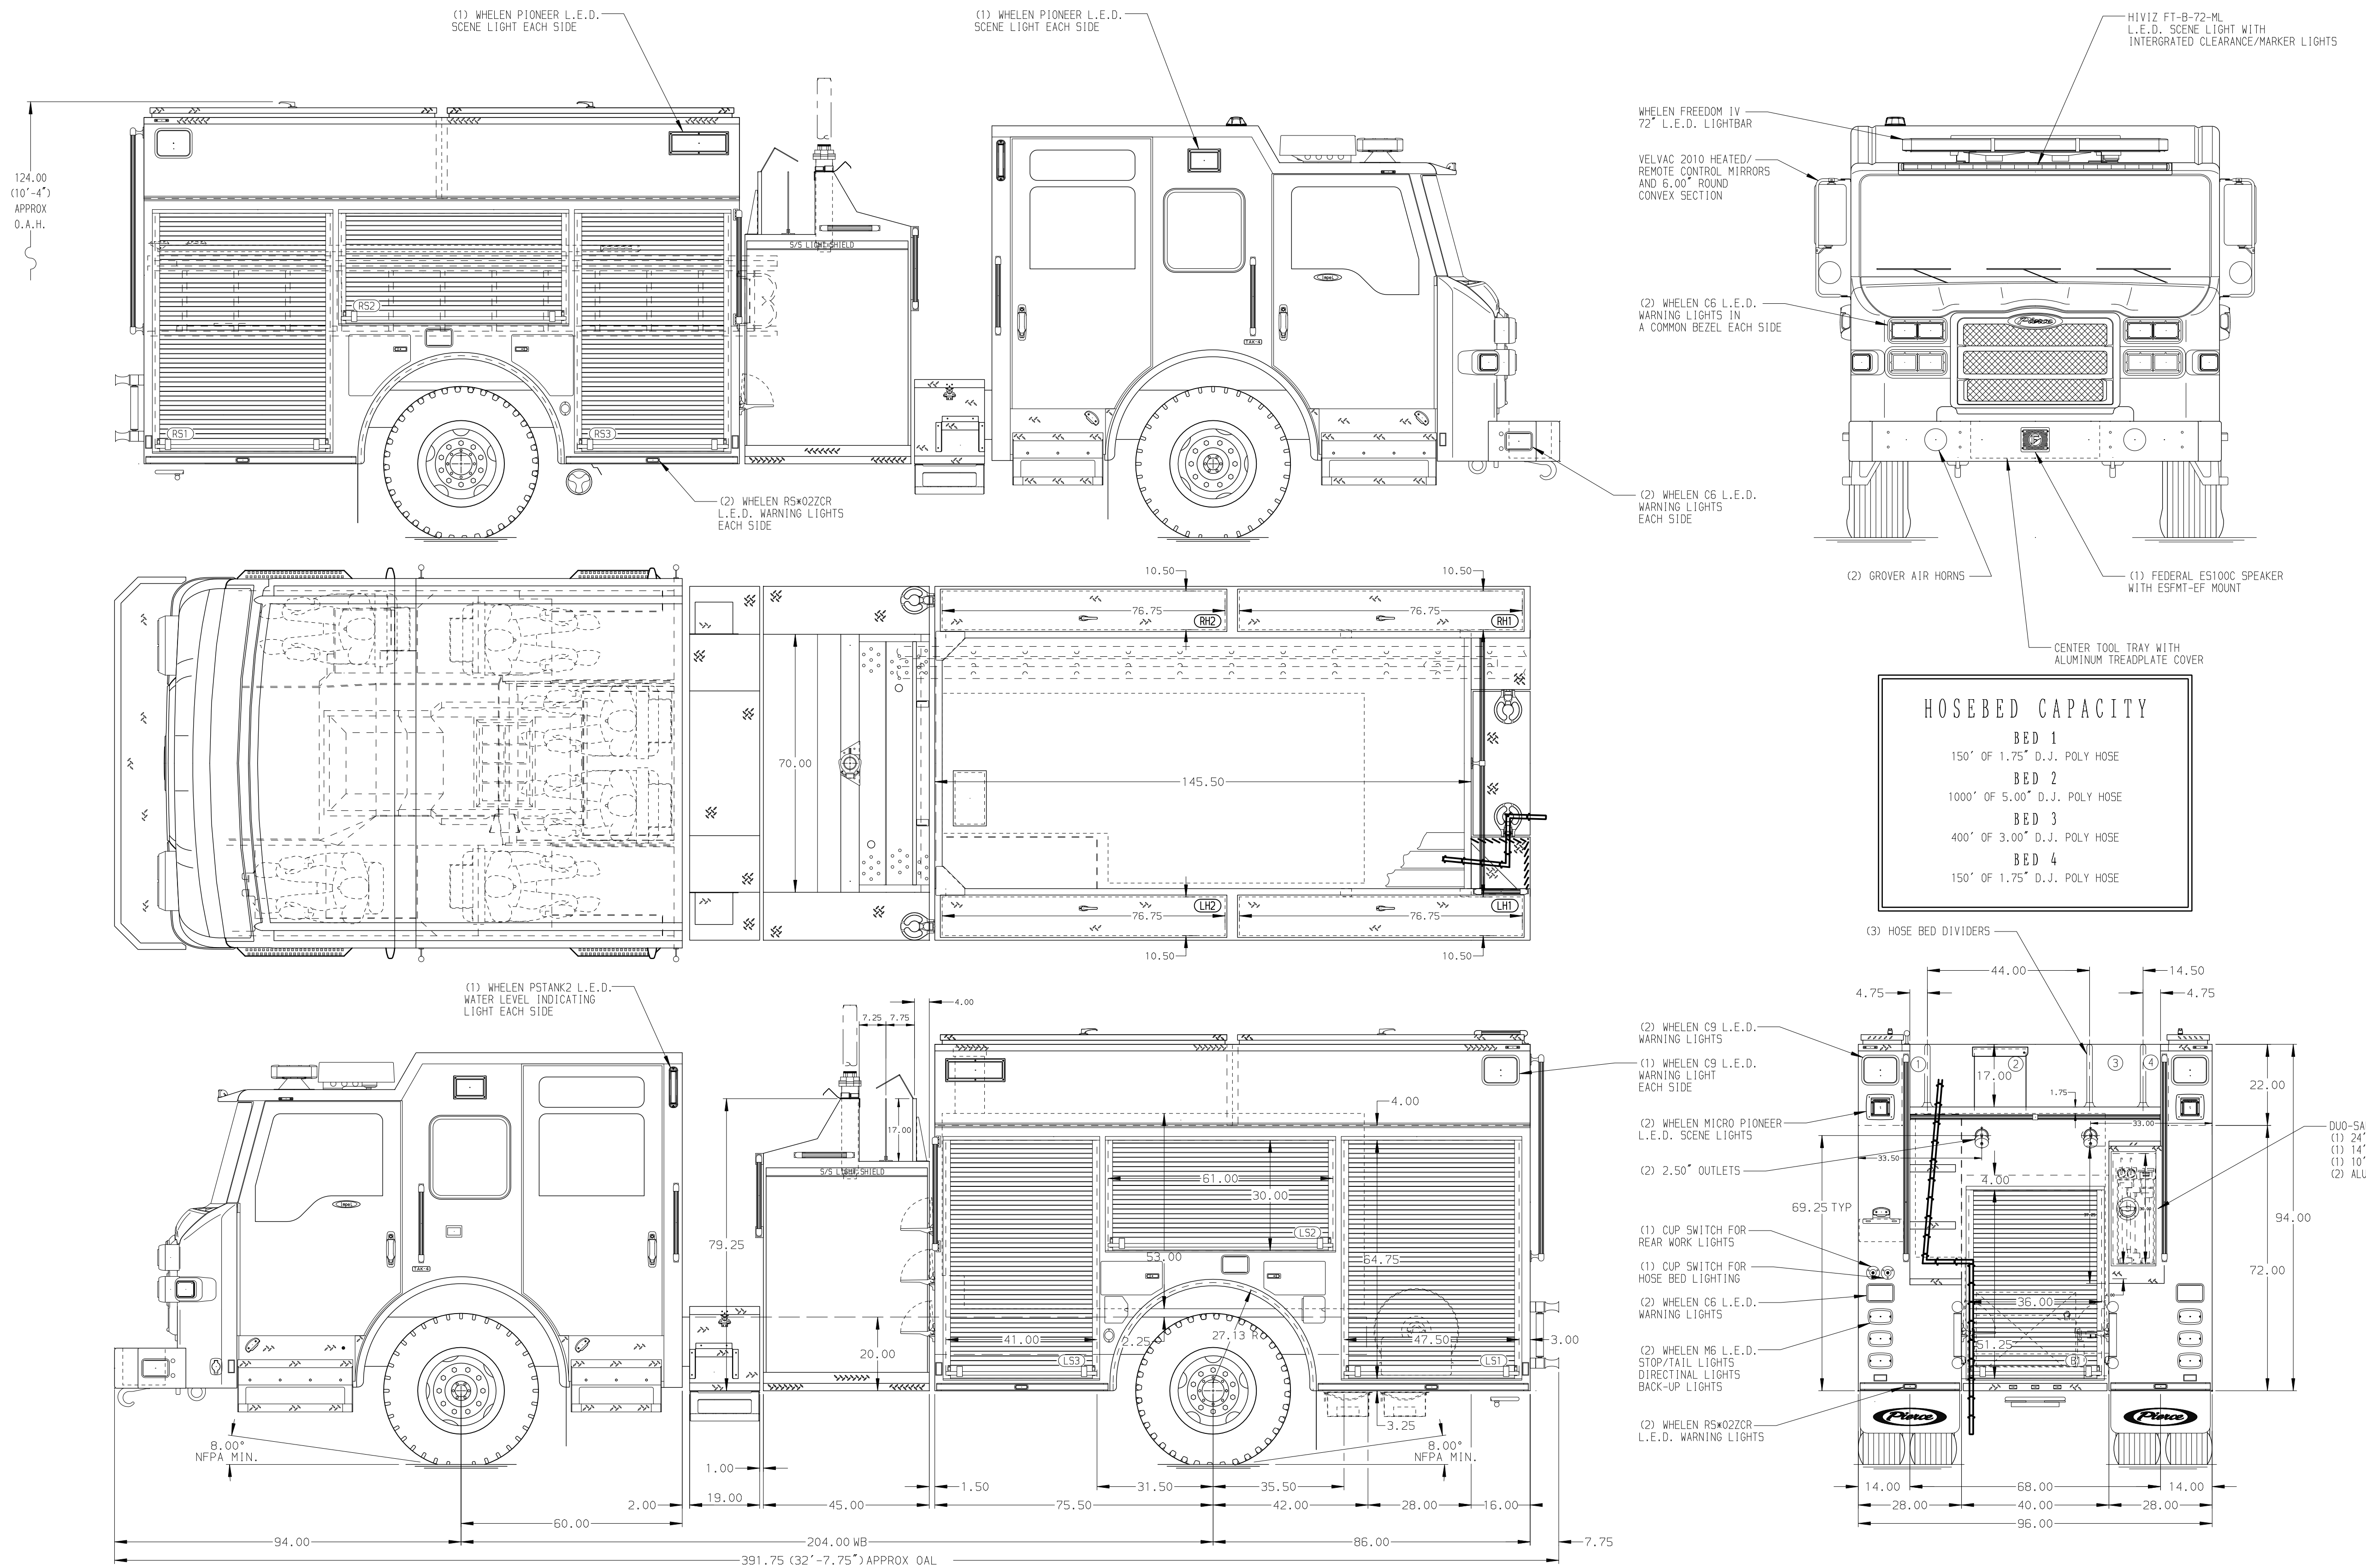

HOSEBED CAPACITY

BED 1	150' OF 1.75" D.J. POLY HOSE
BED 2	1000' OF 5.00" D.J. POLY HOSE
BED 3	400' OF 3.00" D.J. POLY HOSE
BED 4	150' OF 1.75" D.J. POLY HOSE

		JOB NO.	35386
		SCALE	DATE
TITLE	Pierce Pumper Approval Drawing	DRAWN BY	COL
FOR	Clarksdale Fire Department	CHECKED BY	NPE
DWG NO.	35386AD	SHEET SIZE	SHEET NO.
REV	DATE	BY	CH

280CT20	MMF	DTS	MAKE
260CT20	MMF	DTS	PIERCE
21SEP20	COL	DTS	MODEL
REV	DATE	BY	CH